
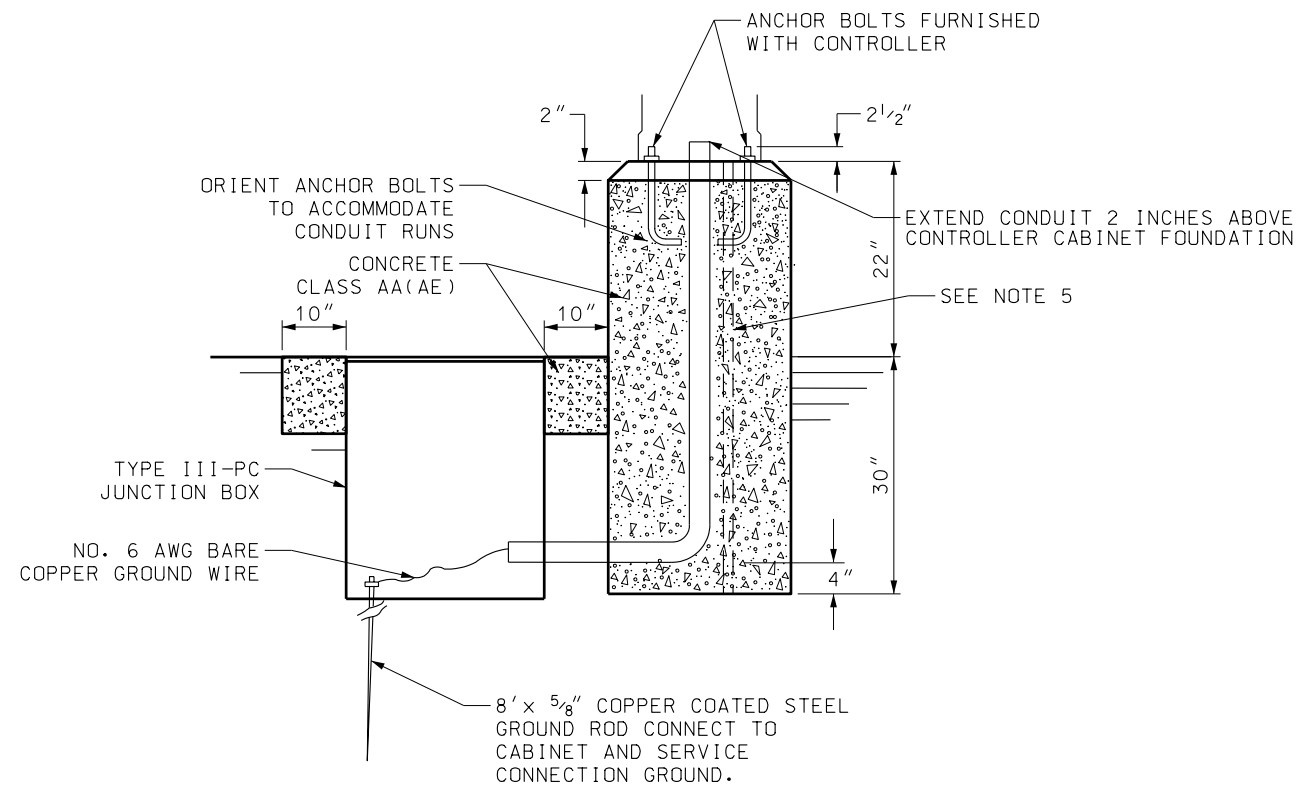
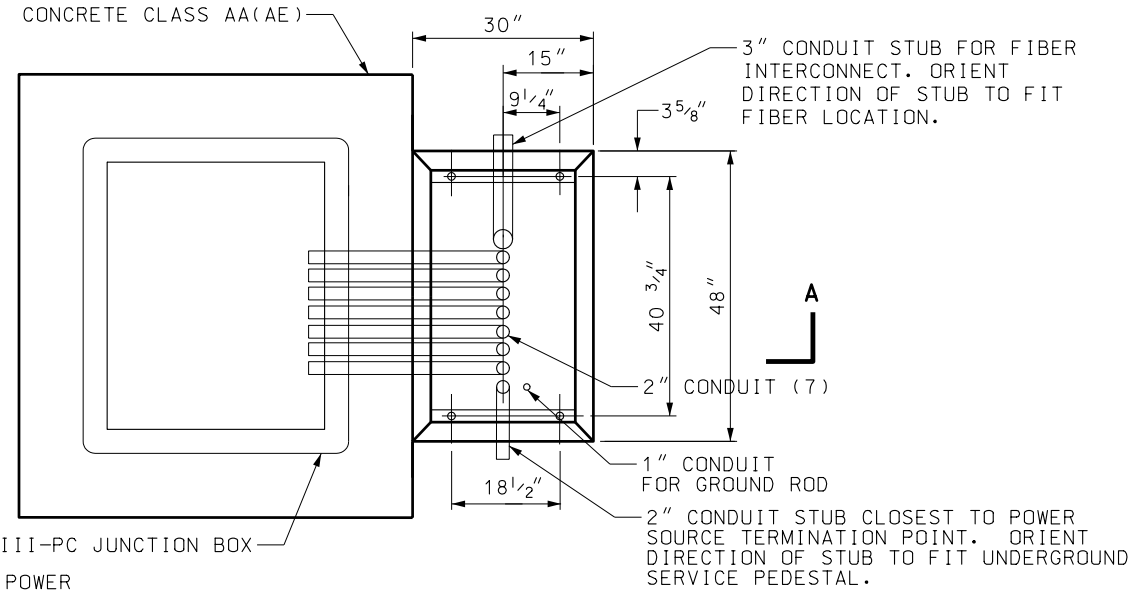


29-JAN-2004 DGN File: N:\Ead\Standard Drawings\Imperial\Approved\Change\Approved\SL10.dgn

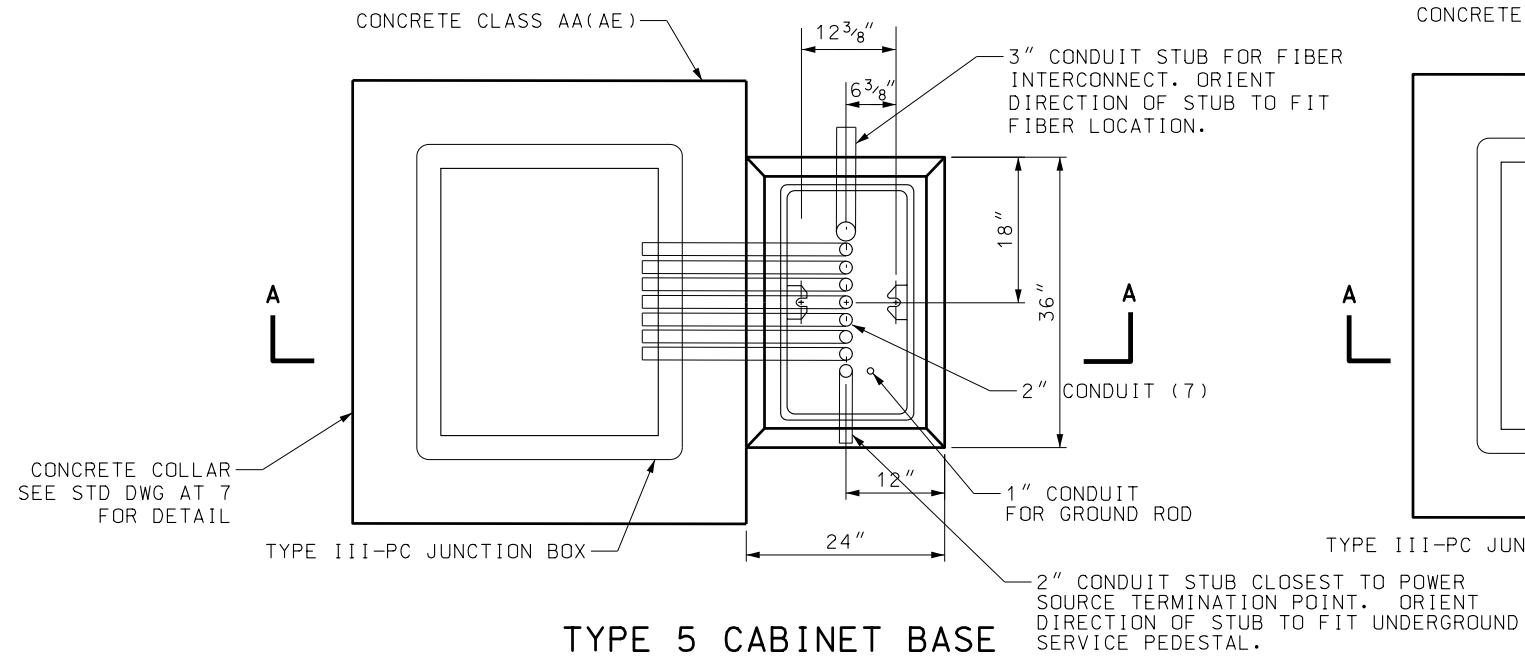

NOTES:

1. ATTACH THE GROUNDED SIDE OF THE POWER SUPPLY TO THE CONTROL CABINET GROUND TERMINAL.
2. MAINTAIN 1" MINIMUM SPACING BETWEEN CONDUITS IN CABINET BASE. CAP OR PLUG CONDUITS AT BOTH ENDS UNTIL USED.
3. IDENTIFY AND LABEL ALL FIELD TERMINALS.
4. GROUND CABINET WITH A 3/4" x 10' COPPER COATED STEEL GROUND ROD PLACED IN A 1" PVC CONDUIT FOUNDATION SLEEVE.
5. PLACE ALL CONDUITS IN THE SAME TRENCH WHERE POSSIBLE.

SECTION A-A

REVISIONS			
NO.	DATE	APPR.	REMARKS
1	12/18/03	LM	ENTIRE DRAWING MODIFIED, TITLE CHANGED.

UTAH DEPARTMENT OF TRANSPORTATION		RECOMMENDED FOR APPROVAL	
STANDARD DRAWINGS FOR ROAD AND BRIDGE CONSTRUCTION		CHAIRMAN STANDARDS COMMITTEE	
SALT LAKE CITY, UTAH		APPROVED	
DATE		DEPUTY DIRECTOR	
DEC.18.2003		DATE	
DEC.18.2003		DATE	

TRAFFIC SIGNAL CONTROLLER BASE DETAIL		STANDARD DRAWING TITLE

STD DWG
SL 10